



OFFICE OF THE MUNICIPAL COUNCIL, BALASORE.

Tel & Fax No. 06782-251222

e-mail:-balasoremunicipality@rediffmail.com

No. 6441

Date 14/08/2023

QUOTATION NOTICE

The Executive Officer, Balasore Municipality on behalf of Municipality, Balasore invites sealed quotation from reputed Advertising Agencies / Firms / Contractors for supplying and fixing up the "Changing of content board without changing the support structure and installation of hoarding" in different prominent places under Balasore Municipality. The sealed quotation addressed to the Executive Officer, Balasore Municipality, Balasore, Odisha-756003 enclosing the self-attested photo copy of GST registration and PAN Card will be received up to 1.00 PM on dated 23/08/2023 in the tender box kept in the office of the Executive officer, Balasore which will be opened at 1.30 PM on the same date 23/08/2023 in the office chamber of the undersigned in presence of the Quotation bidder/or authorized representative /agent who may be present at the time of opening of the Quotation. An EMD of Rs. 10,000 should be deposited in the name of Executive Officer, Balasore Municipality along with Quotation. The Quotation may be downloaded from the web site www.balasar.nic.in from 16/08/2023, 11.00 Hrs to 23/08/2023 up to 11.00 Hrs. The name of the work should be mentioned on the sealed quotation. All other details are available in the mentioned website. There are approximately 41 nos. structures whose content will be changed and 48 nos. of structures will be newly installed. The intending Firm/Agency may quote their rates as per specification given below.

Sl No	Item	Unit	Tentative cost for one structure	Amount to be quoted		
				Rate per unit without GST	GST	Total Rates with GST (Per Unit)
1	Changing of 41 nos. of content board without changing the support structure	Per Structure	5250/-			
2	Installation of 31 nos. of Hoarding for MUKTA in each ward of the Balasore Municipality	Per Structure	35000/-			
3	Installation of 17 nos. of Hoarding wherever the Water Body Rejuvenation is proposed to be taken up.	Per Structure	35000/-			

The authority reserve the right to reject any or all the quotation without assigning any reason thereof.

Executive Officer
Balasore Municipality

Memo No. 6442 dt 14/08/2023

Copy submitted to Collector and District Magistrate, Balasore for favour of kind information.

Executive Officer
Balasore Municipality

Memo No. 6443 dt 14/08/2023

Copy submitted to PD DRDA- cum PD DUDA, Balasore/Sub-Collector, Balasore/ PH Division, Balasore/ Electric Division, Balasore/ Tahasildar, Balasore/ D.I.P.R.O, Balasore for information with a request to display the quotation call Notice in their respective Notice Board for wide publication

Executive Officer
Balasore Municipality

Memo No. 6444 dt. 14/08/2023

Copy submitted to Chairperson/Vice Chairperson/Councilors of all wards of Balasore Municipality for favour of kind information.


Executive Officer
Balasore Municipality

Memo No. 6445 dt. 14/08/2023

Copy to Office Notice Board, Balasore for wide publication.


Executive Officer
Balasore Municipality

Memo No. 6446 dt. 14/08/2023

Copy to MIS, Balasore for information and she is directed to upload the Quotation Call Notice in the office website of Balasore Municipality and official web site of the Balasore district.


Executive Officer
Balasore Municipality

Memo No. 6447 dt. 14/08/2023

Copy to the District Informatics Officer, Balasore and he is requested to upload the Quotation Call Notice in the official website of Balasore District www.balasore.nic.in from 16/08/2023 to 25/08/2023 for wide publication.


Executive Officer
Balasore Municipality

Memo No. 6448 dt. 14/08/2023

Copy to Director, I & PR for publishing in two local dailies newspaper with Minimum size.


Executive Officer
Balasore Municipality



ଜାଗା ମିଶନ


ବଞ୍ଚି ବାସିନ୍ଦାଙ୍କ ପାଇଁ
ଭୂମିପ୍ରମାଣ ପତ୍ର ଓ ବିଜୁ ଆଦର୍ଶ କଲୋନୀ
ବିଶ୍ୱର ସର୍ବବୃହତ ଯୋଜନା



Outdoor Branding (Signage Structure Design)

Structures whose content will be changed

Pillar 3D Structure

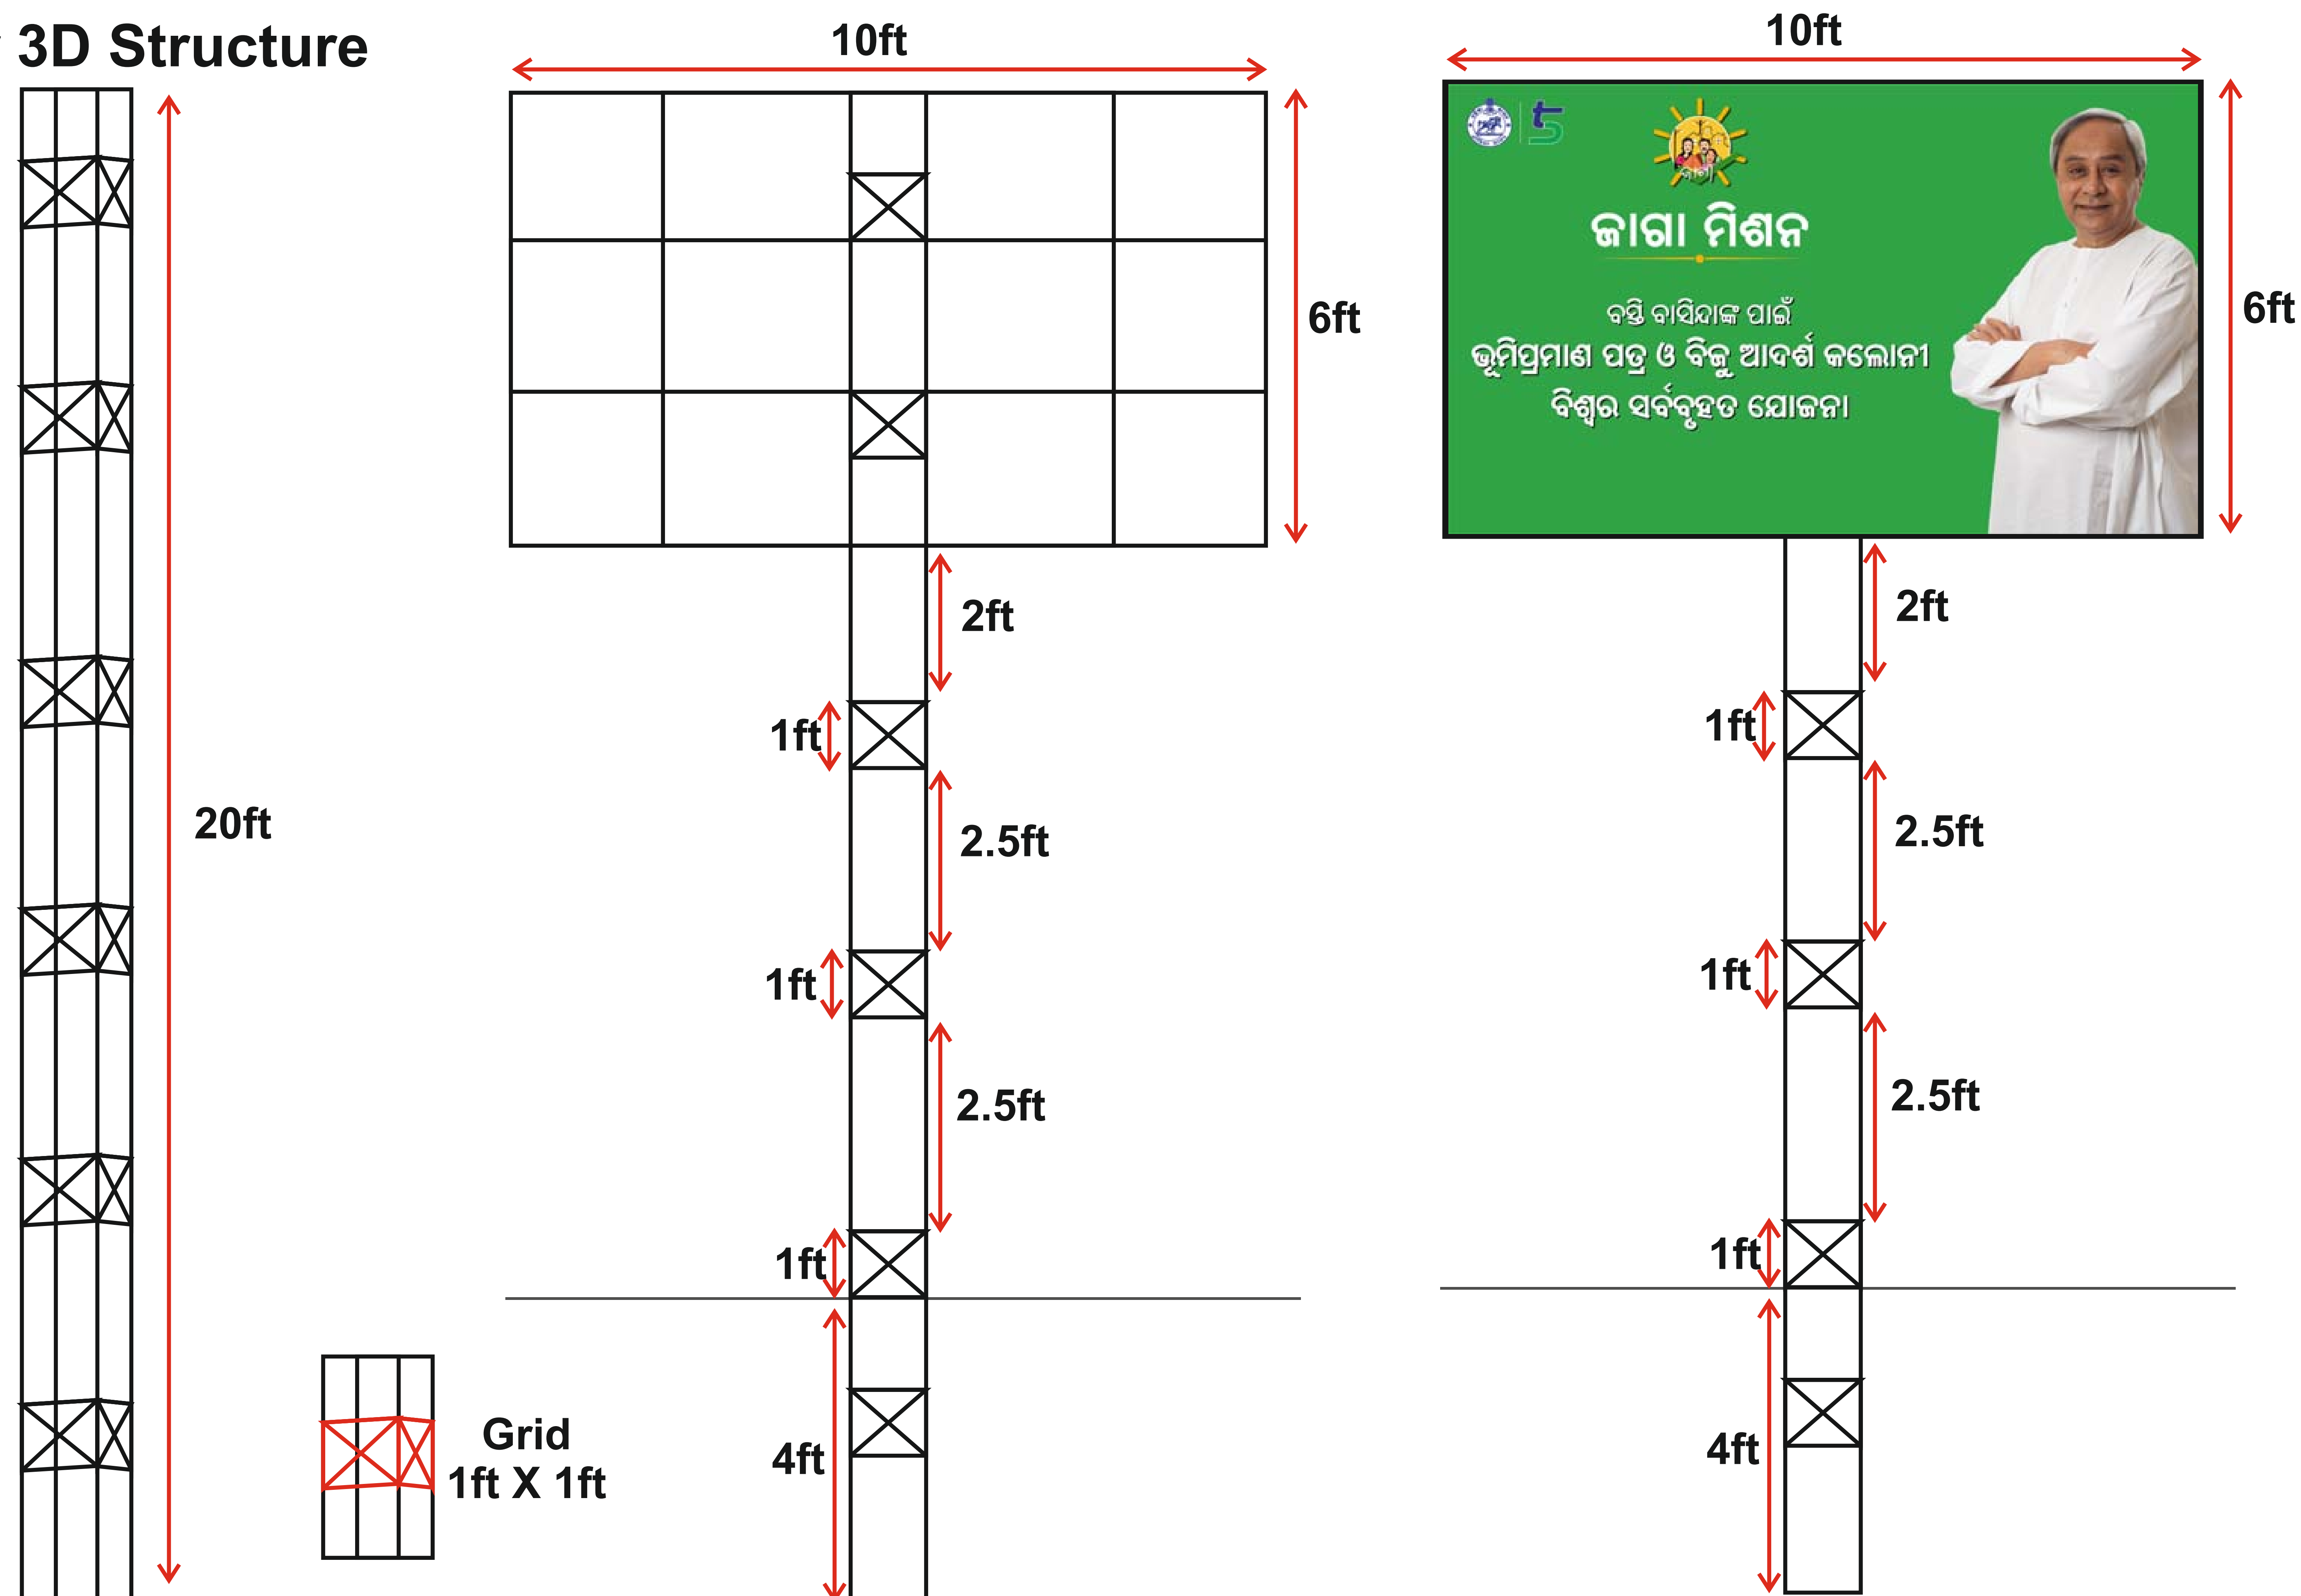

PILLAR

Iron frame (Size) - **10ft X 6ft**

Metal Sheet (Size) - **10ft X 6ft**

Vinyl Sticker Pasted (Size) - **10ft X 6ft**

Length of Rod (Size) - **20ft(6ft+10ft+4ft)**

MS Angle - **50/5**



MS Grid Angle - **35/5 + 25/5**

Print Material - **3M Eco Vinyl with mat lamination**

GI Material Sheet - **20mm thick, Color- Alumium Color**

Frame Cover Specification

ACP Sheet- **10.5ft X 6.5ft**

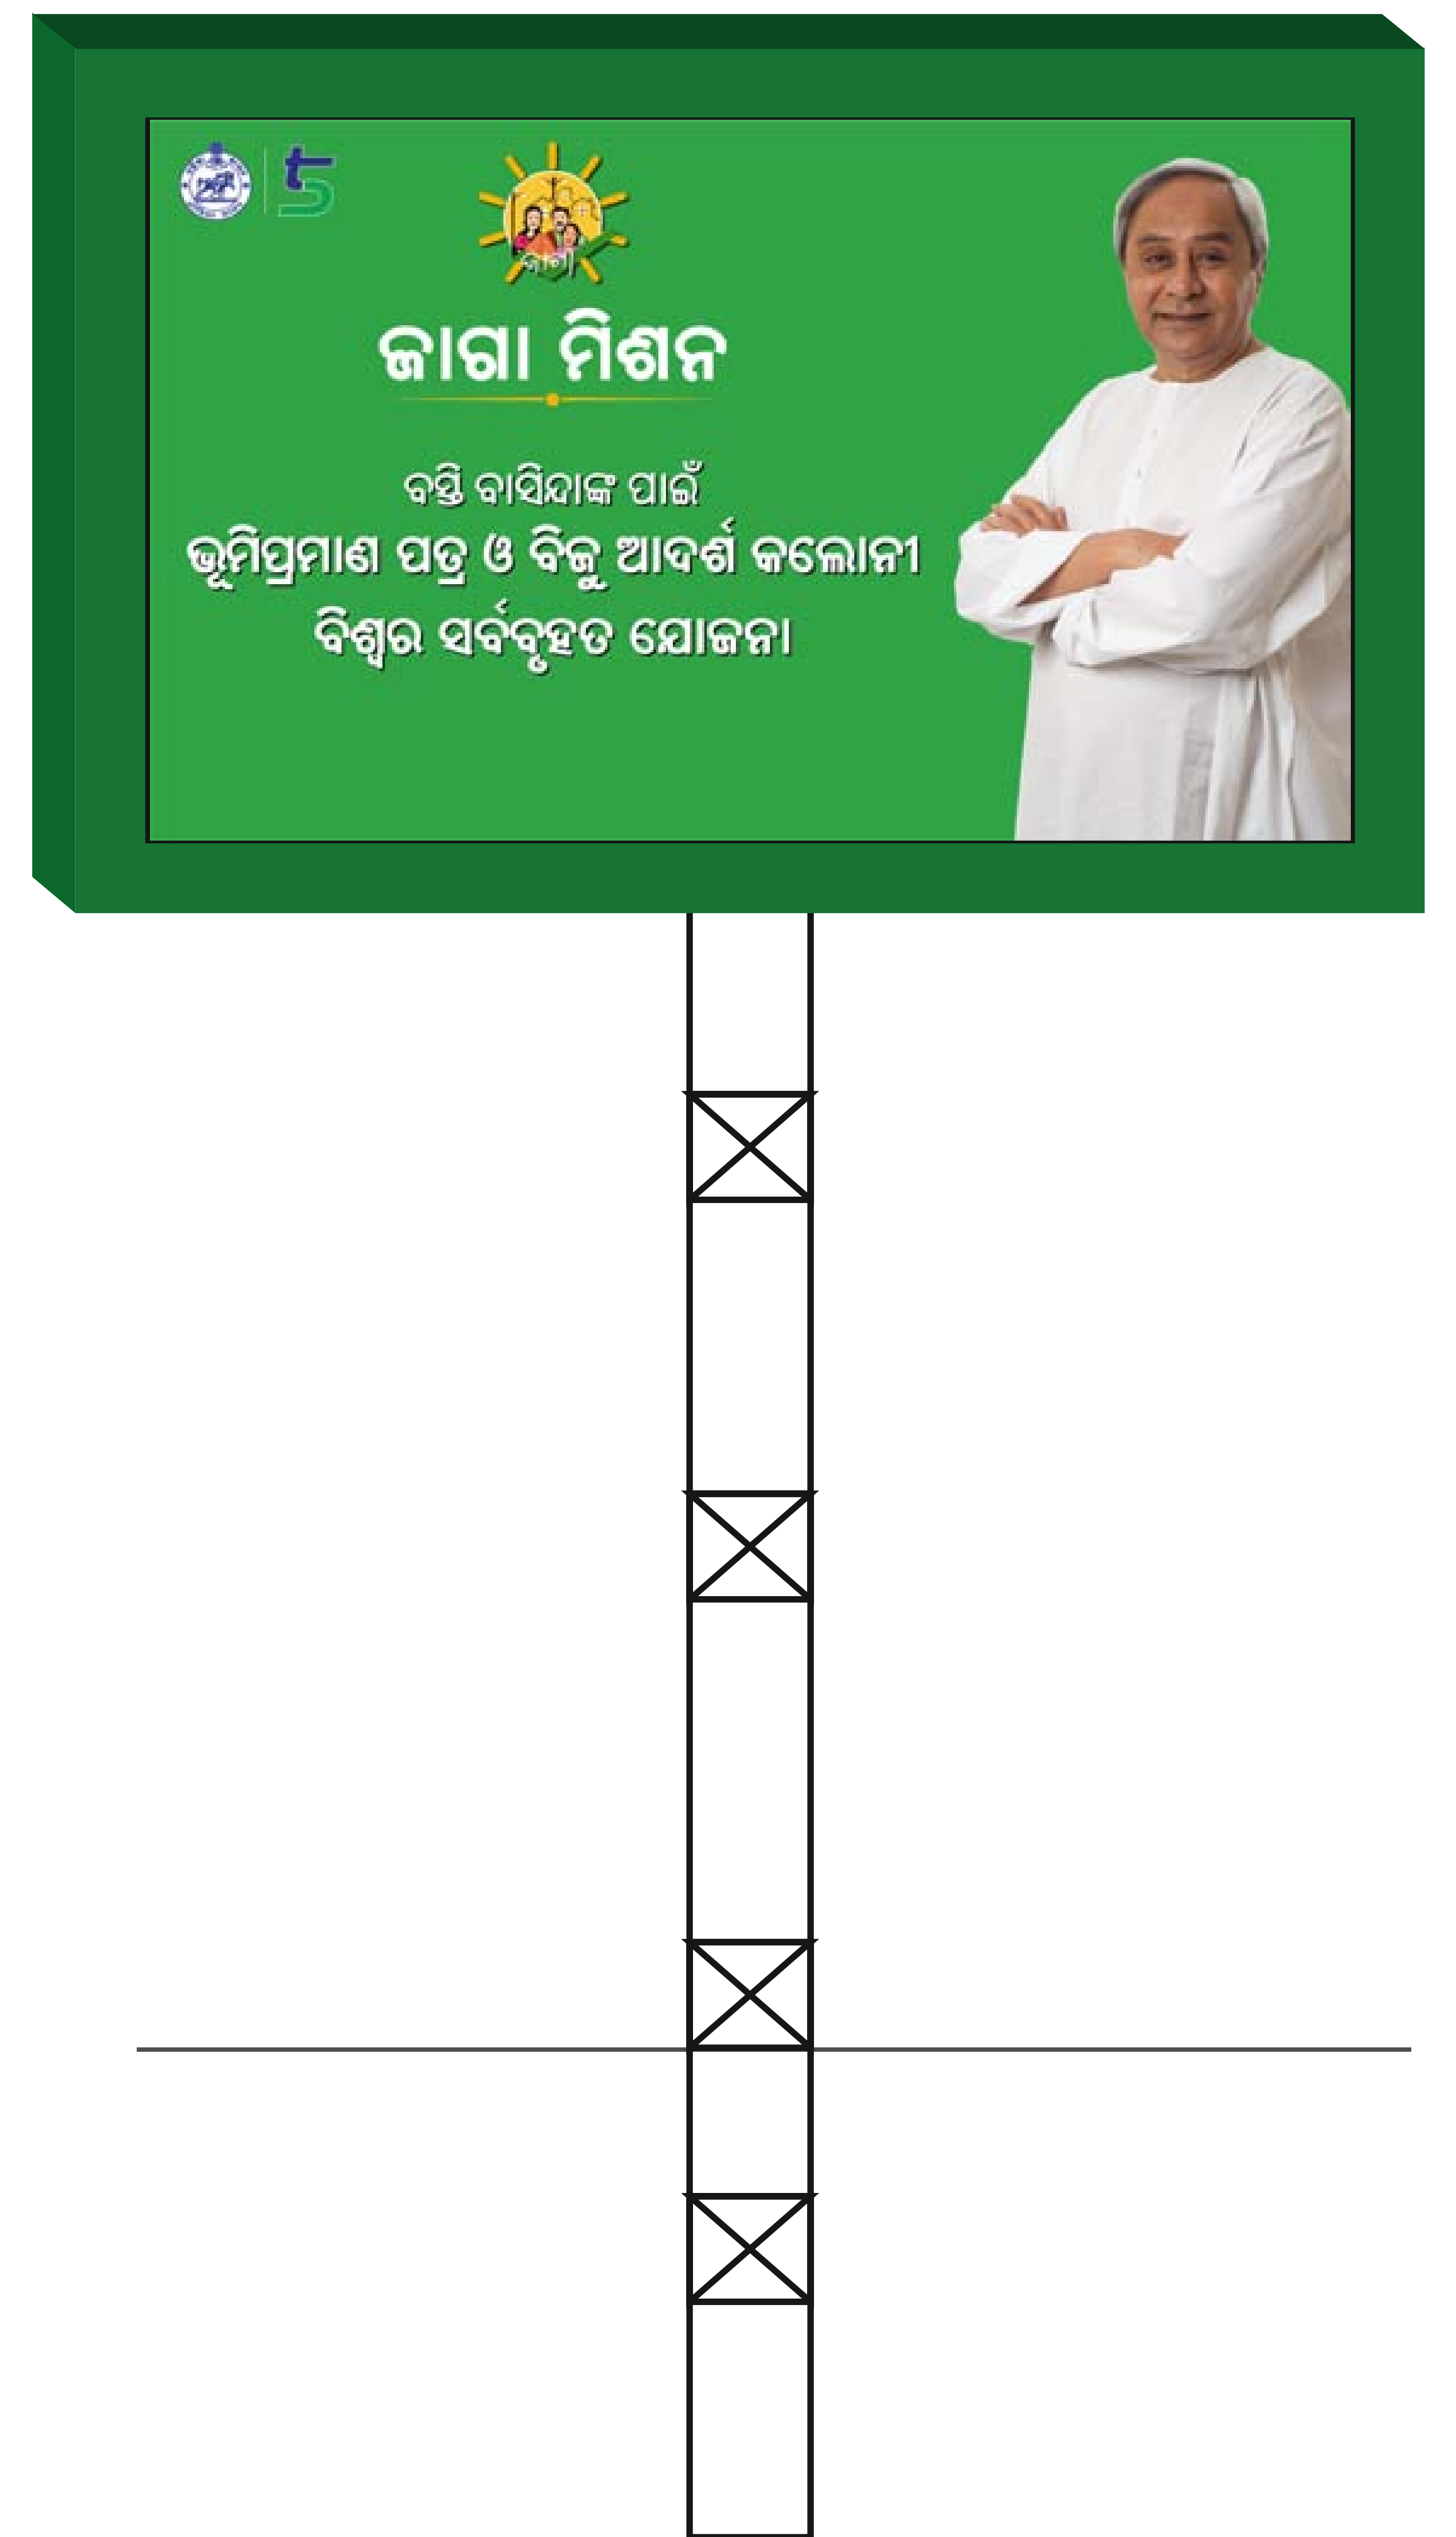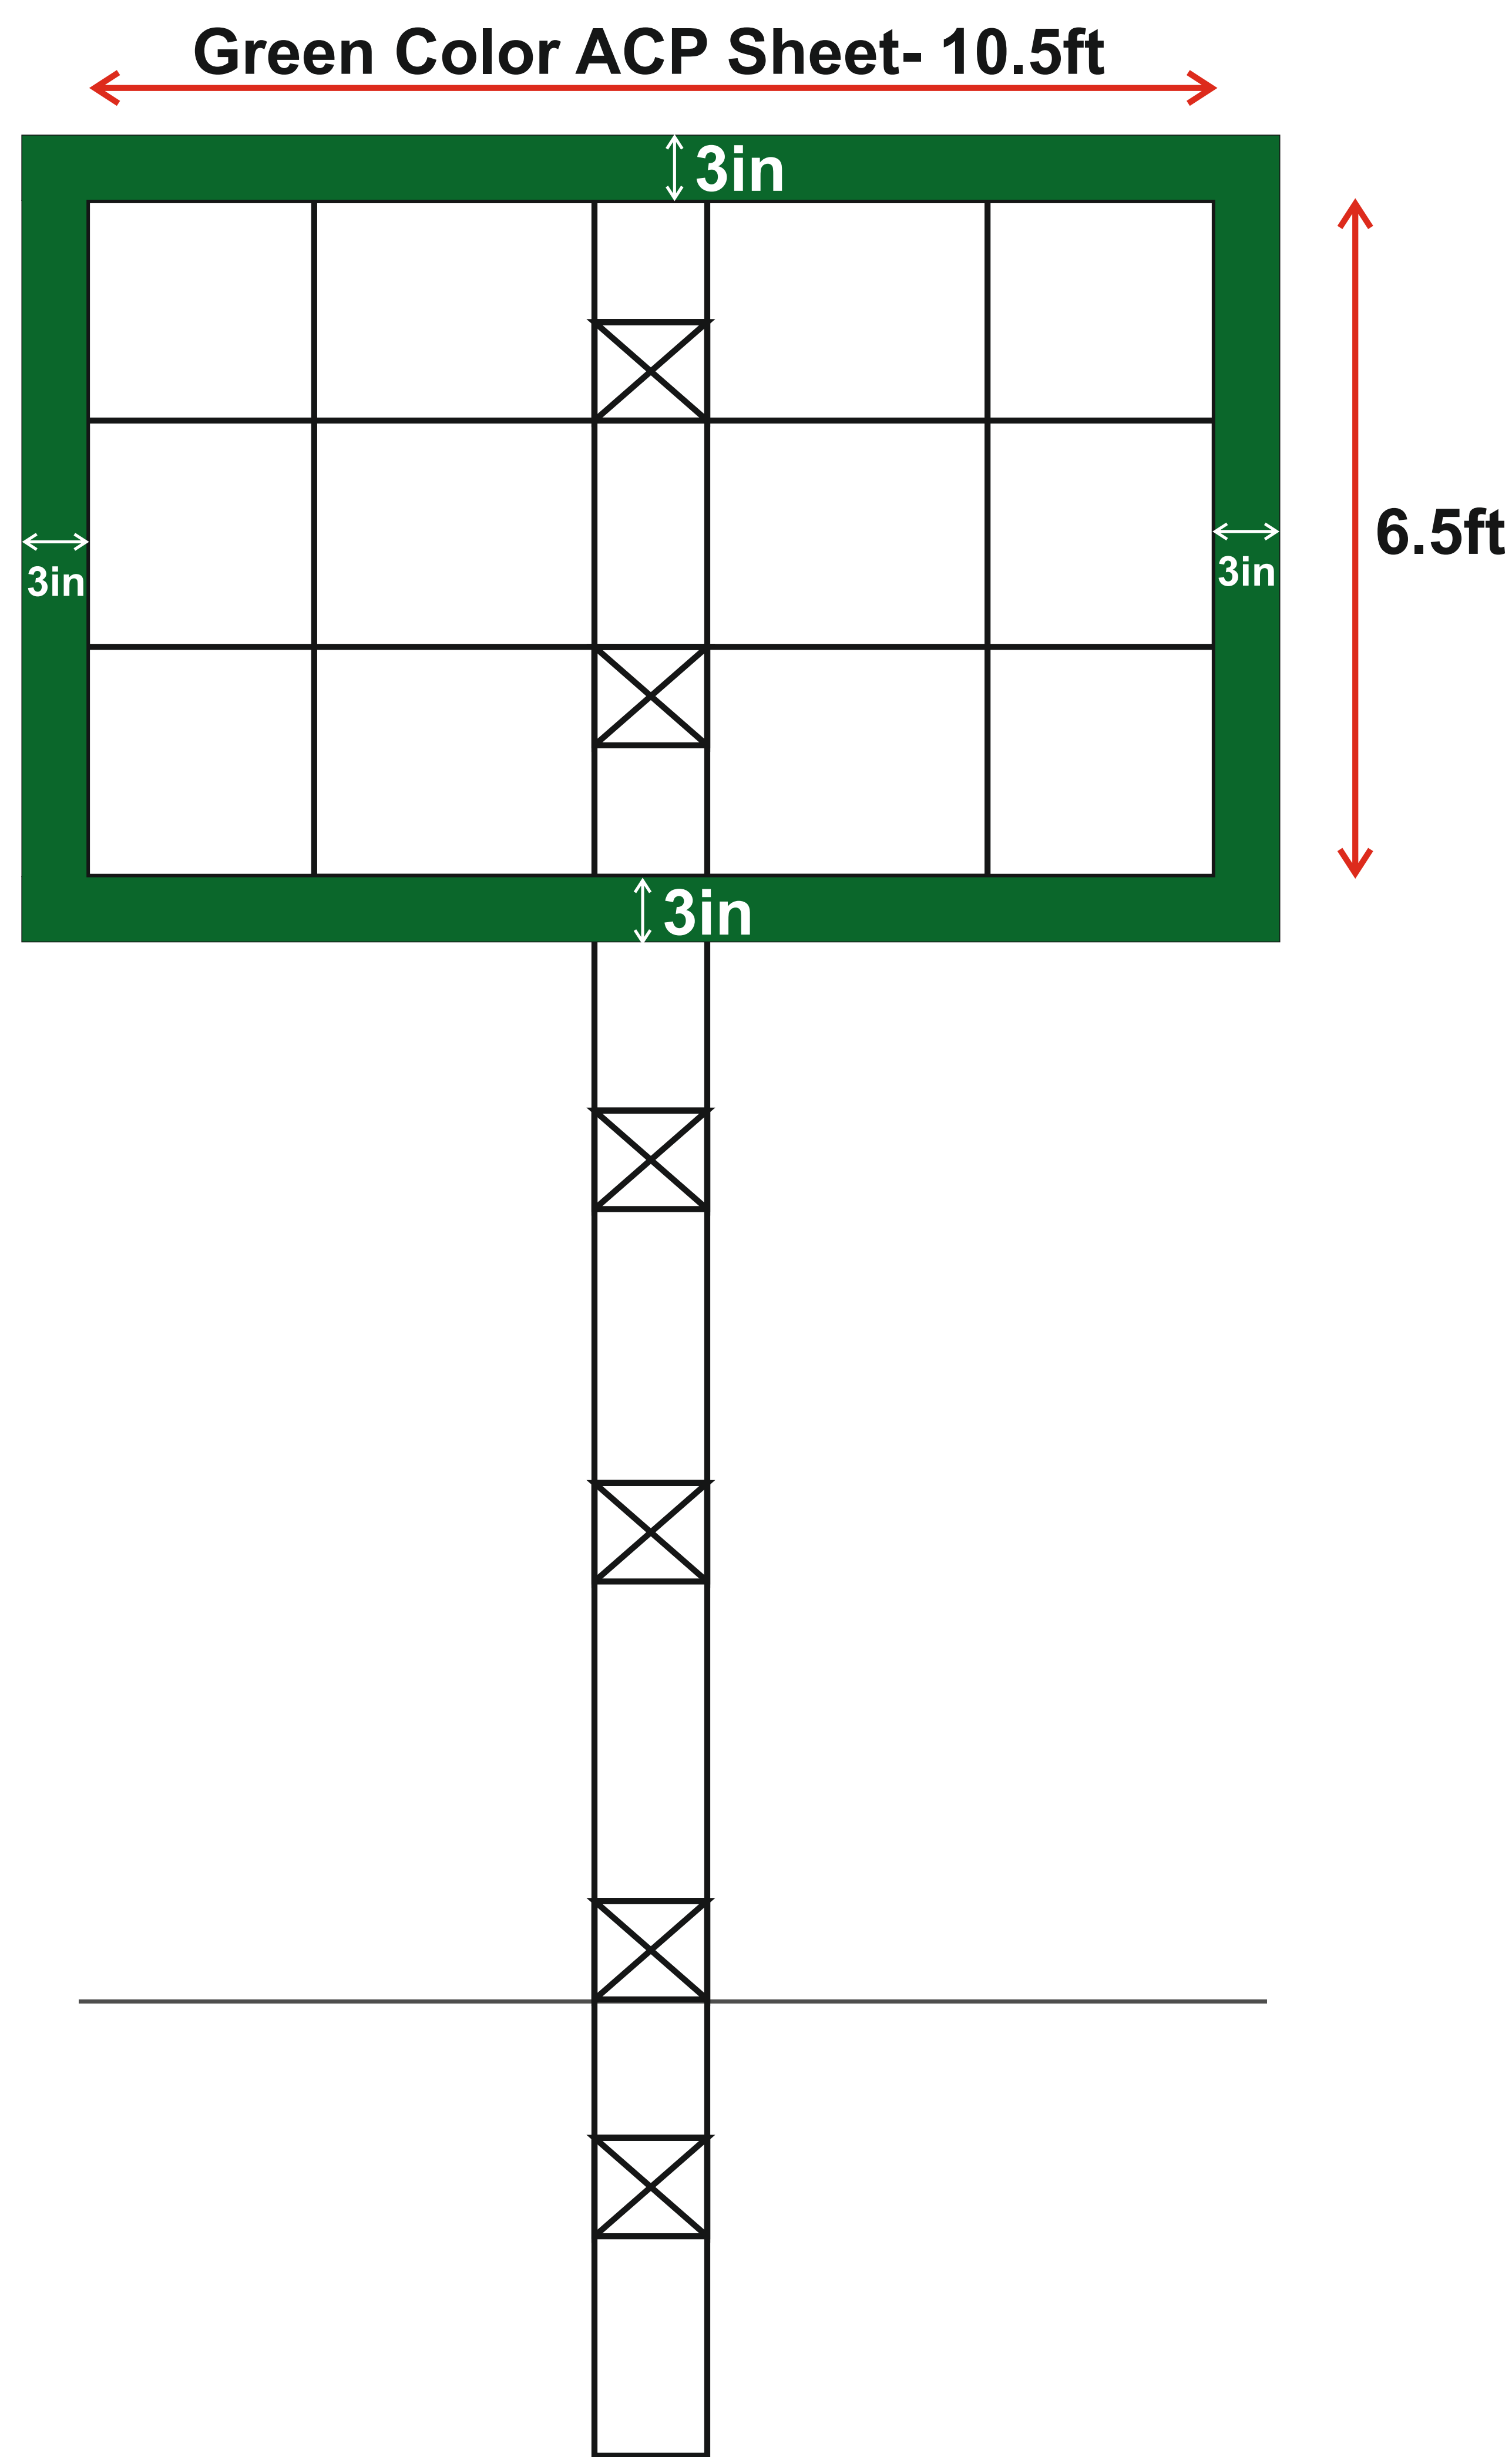


Green Color

ACP Sheet Border Height - 3in

ACP Sheet Outside Depth - 5in

ACP Sheet inside Depth - 3in

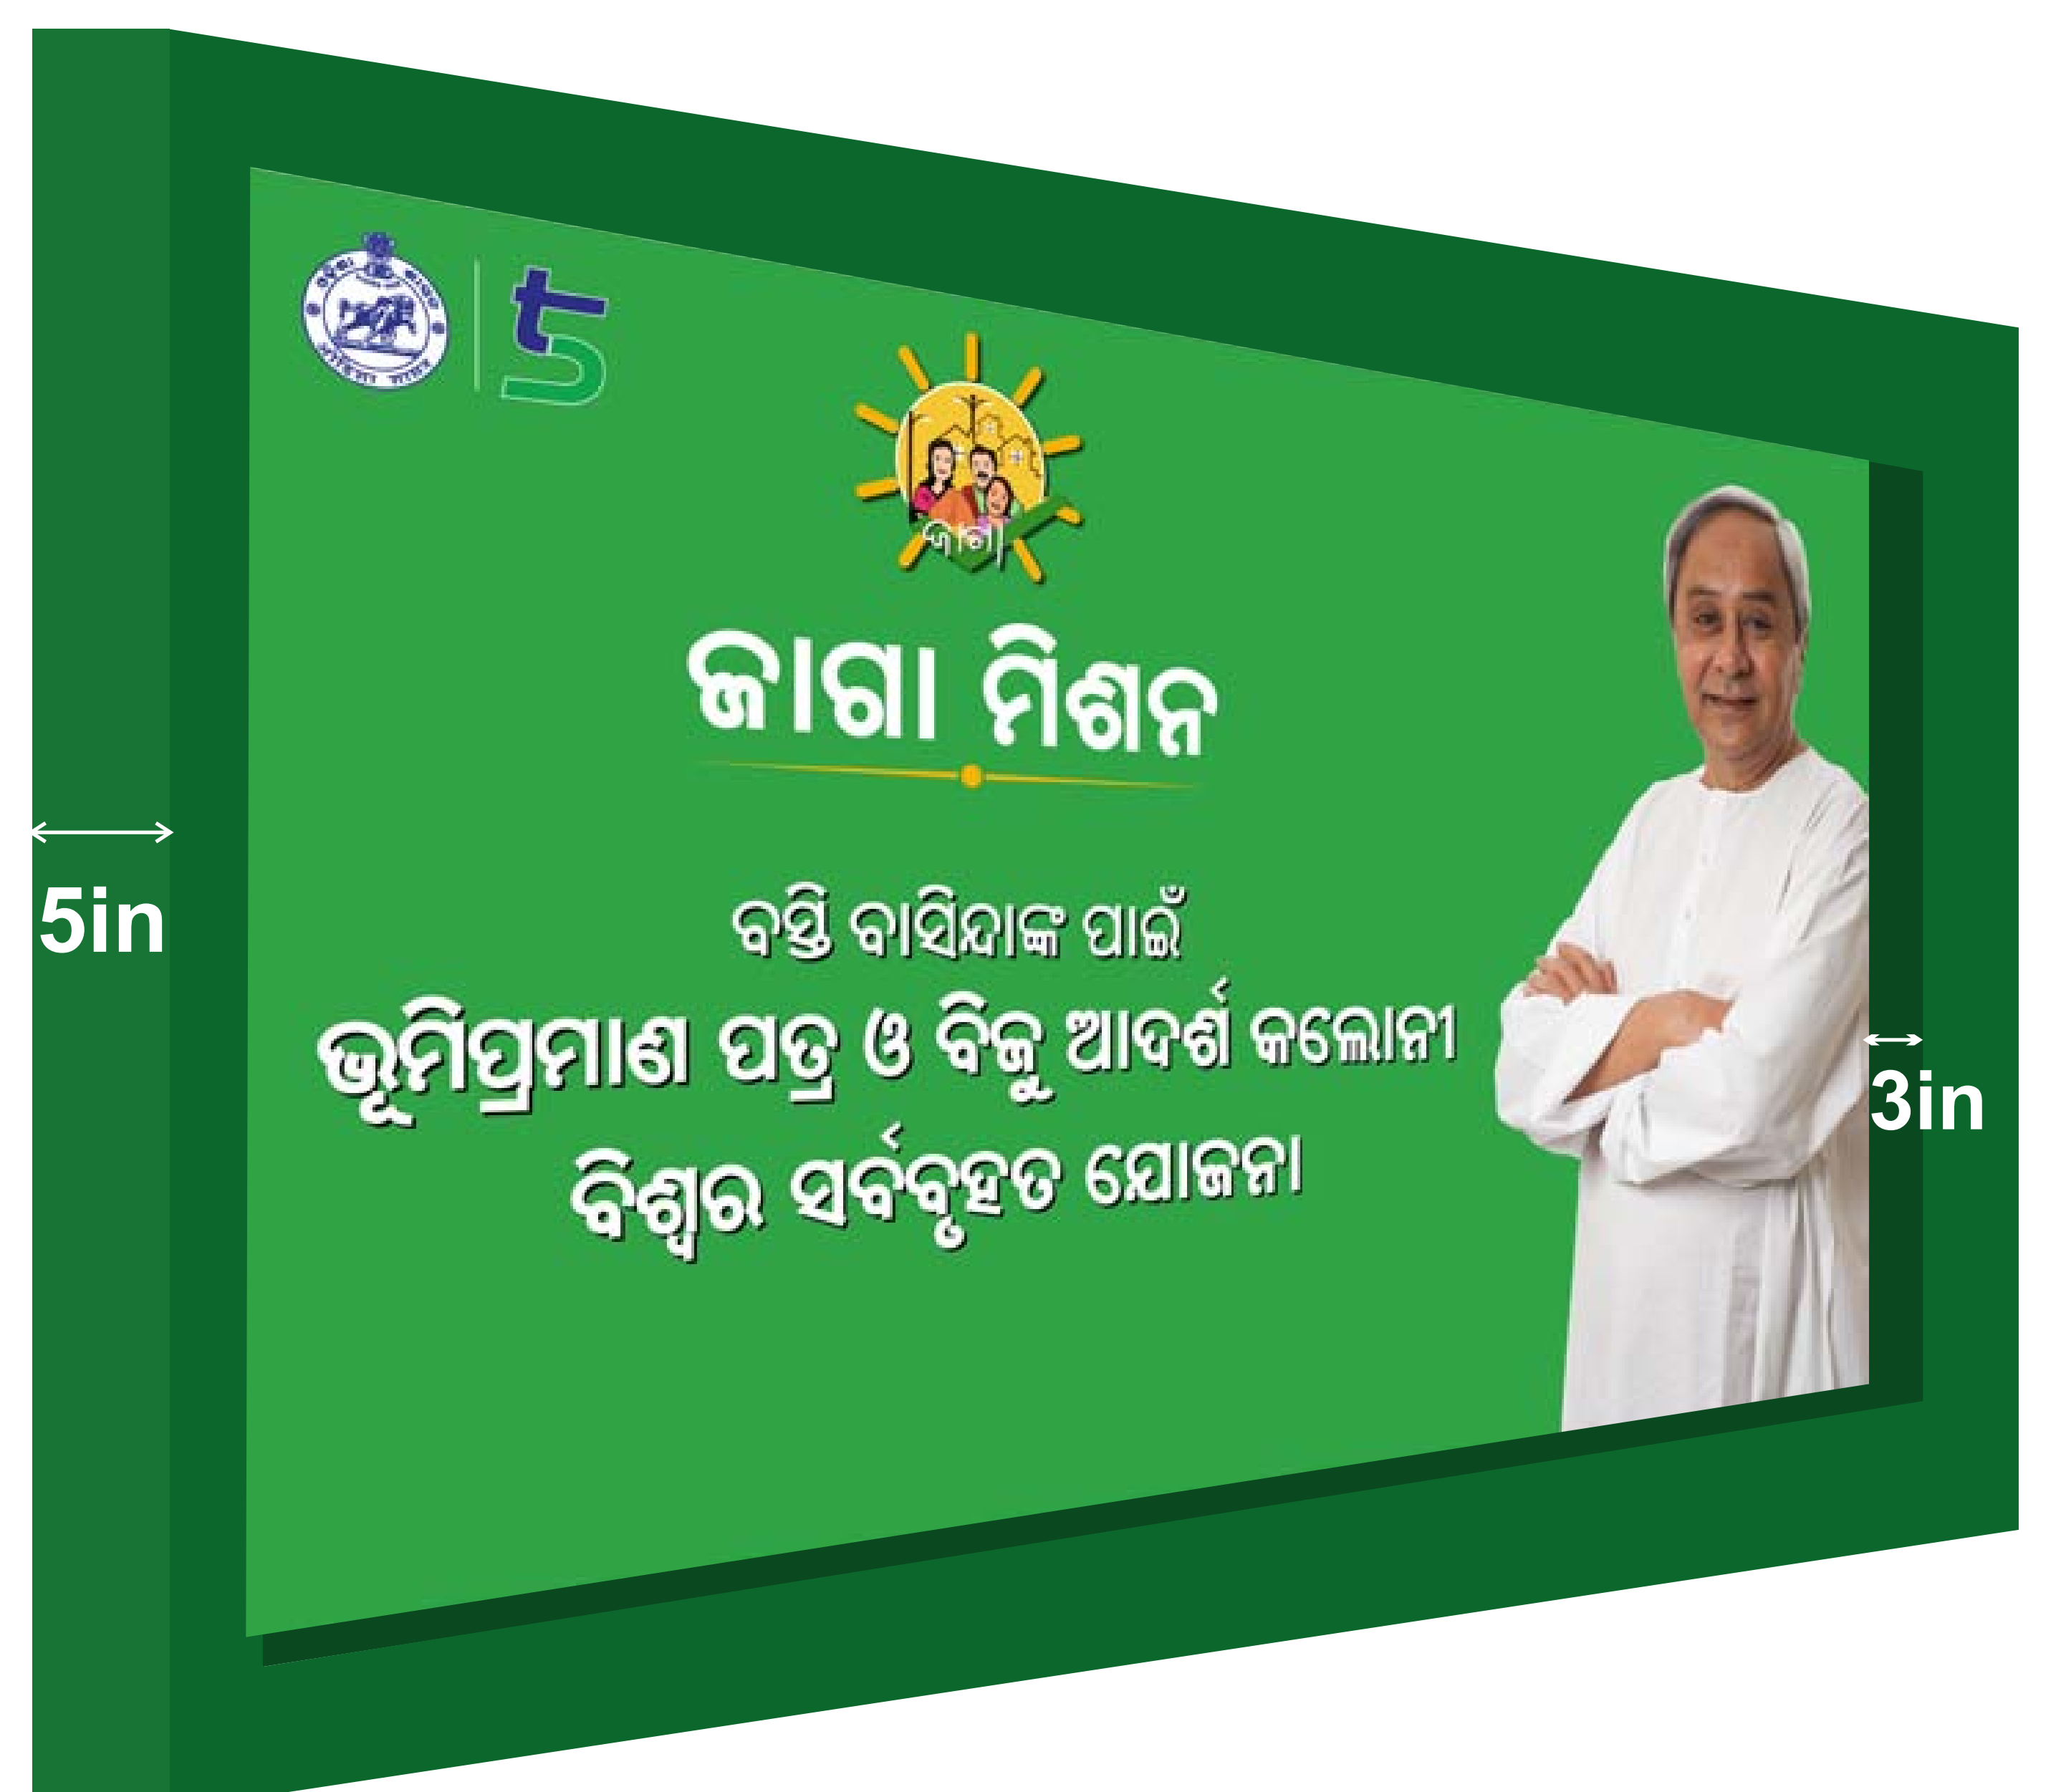



ମୁକ୍ତା

ଶ୍ରୀମ ନିୟୁକ୍ତି ଯୋଜନା


ମିଶନ ଶକ୍ତିଙ୍କ ସହଭାଗିତାରେ ସହରାଞ୍ଚଳର ରୂପାନ୍ତରଣ



Outdoor Branding (Signage Structure Design)

The outdoor branding and frame cover specification

Pillar 3D Structure

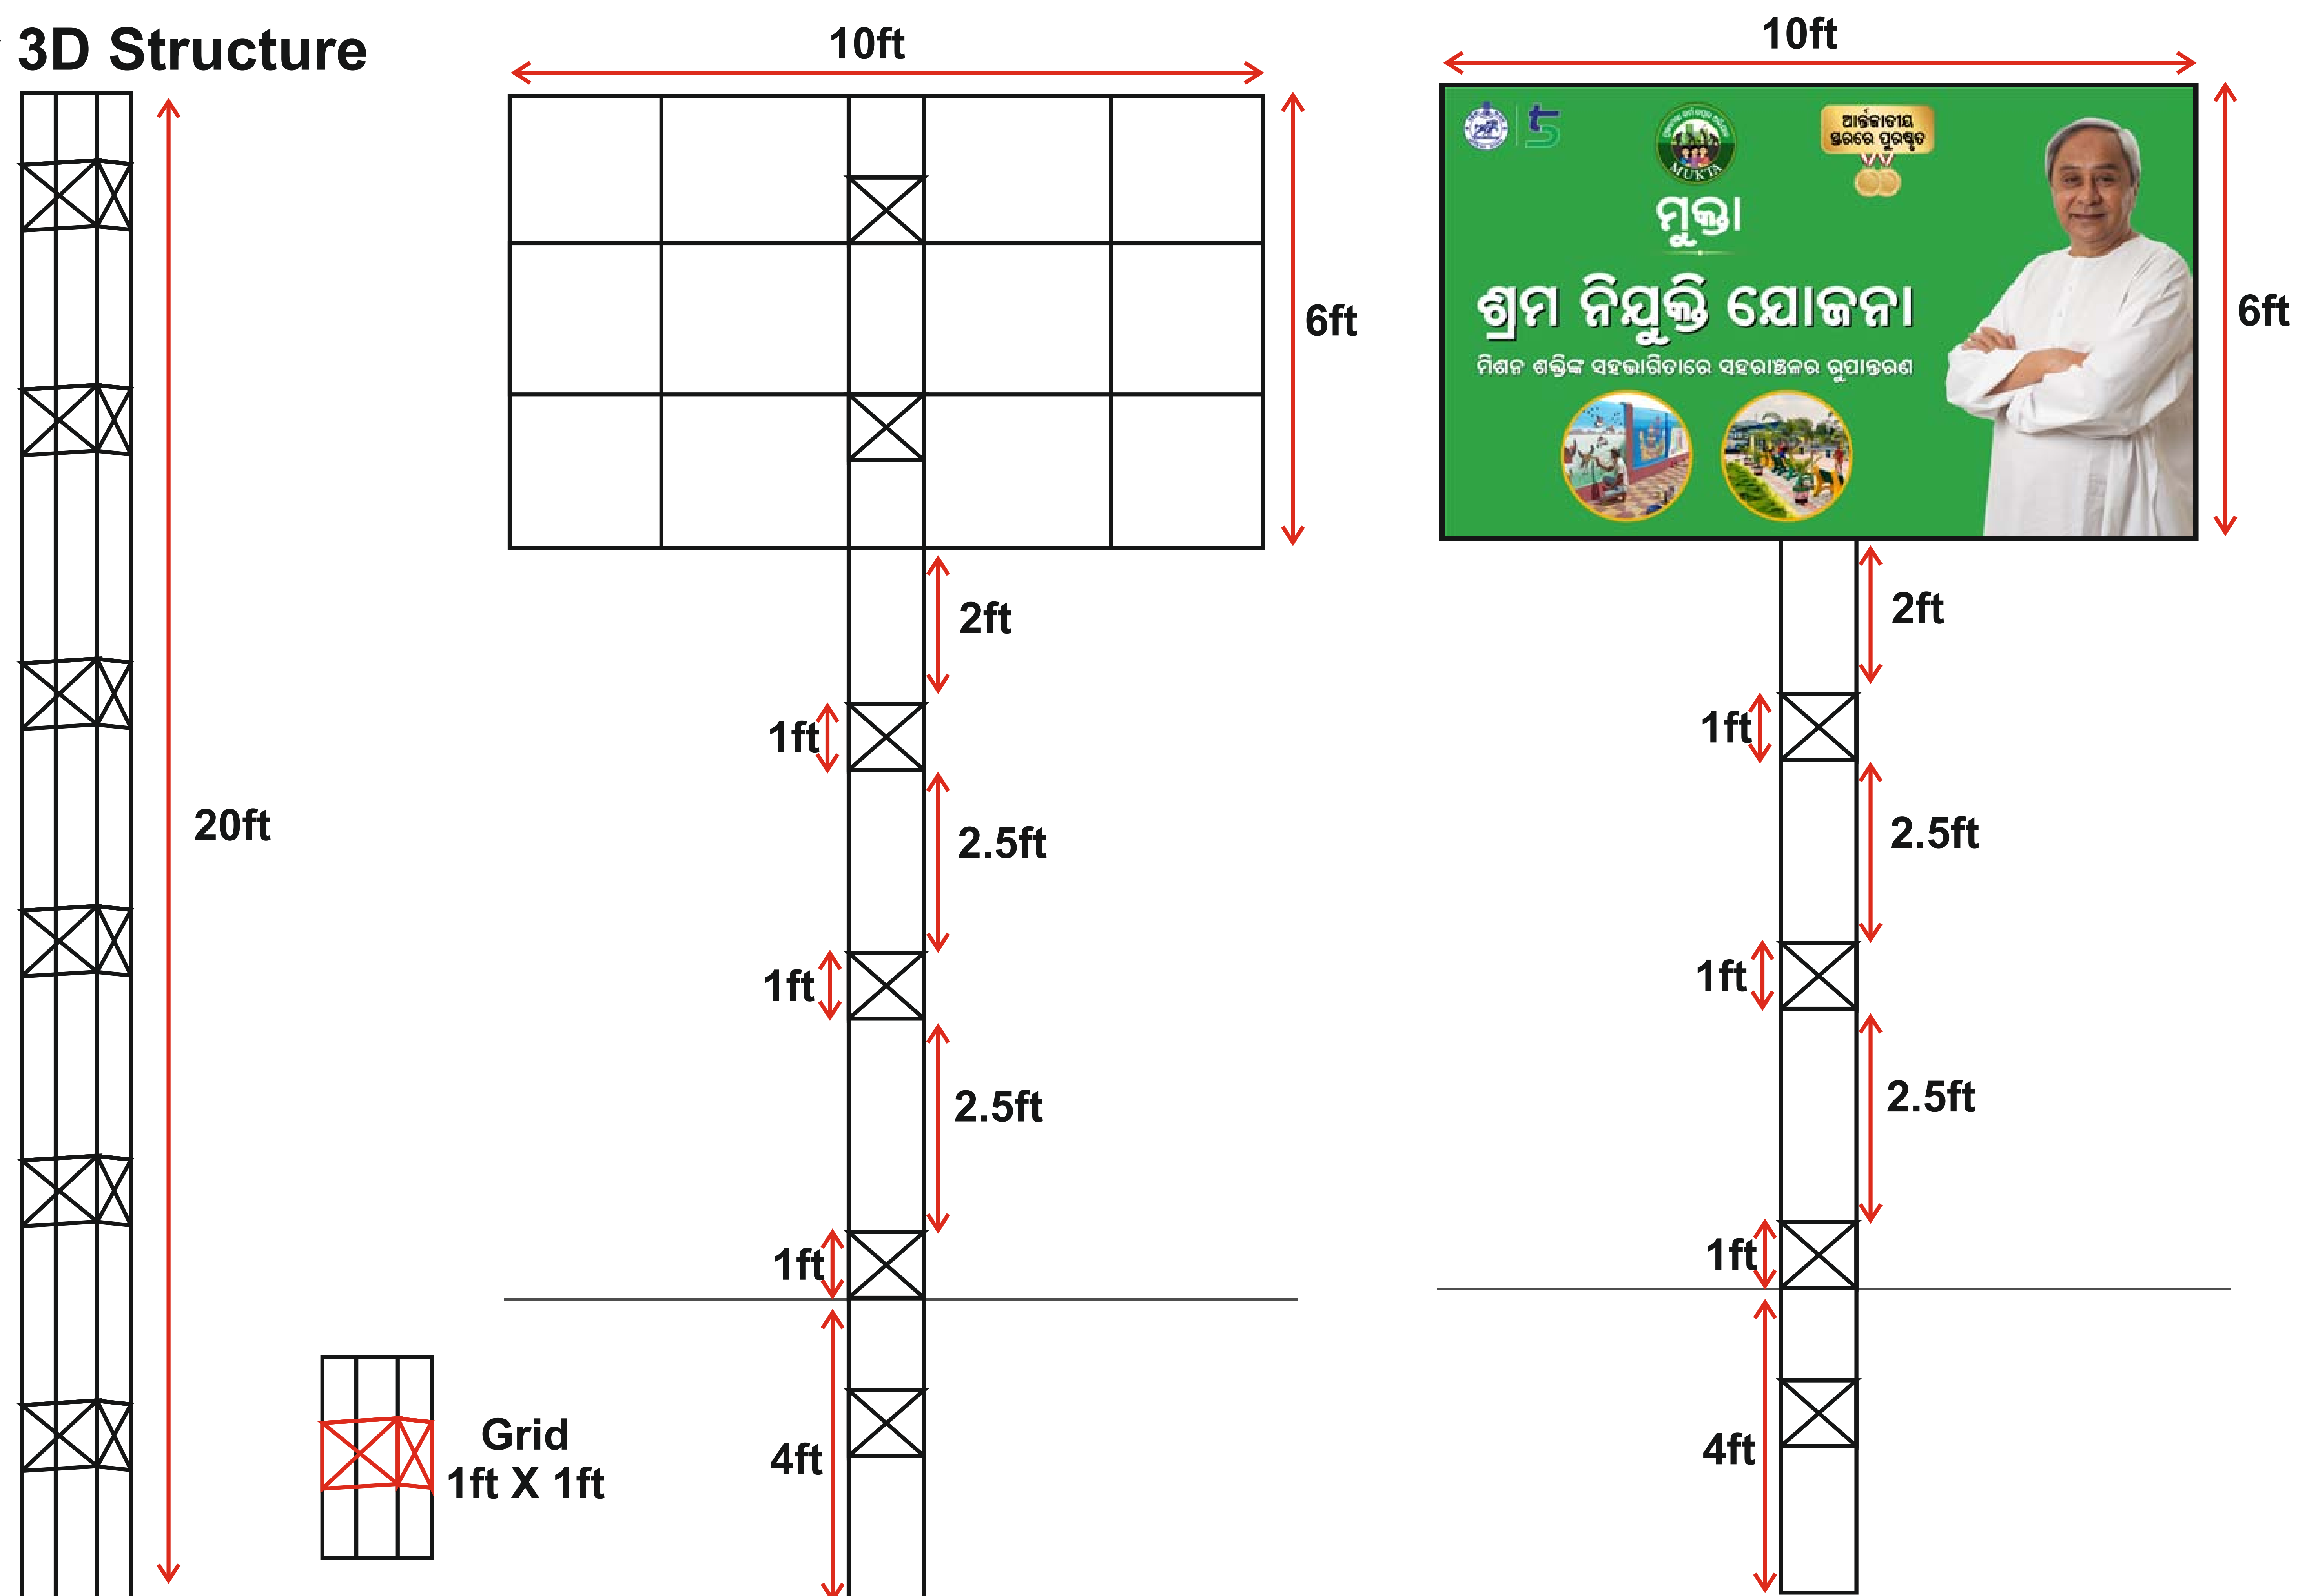

PILLAR

Iron frame (Size) - **10ft X 6ft**

Metal Sheet (Size) - **10ft X 6ft**

Vinyl Sticker Pasted (Size) - **10ft X 6ft**

Length of Rod (Size) - **20ft(6ft+10ft+4ft)**

MS Angle - **50/5**


MS Grid Angle - **35/5 + 25/5**

Print Material - **3M Eco Vinyl with mat lamination**

GI Material Sheet - **20mm thick, Color- Alumium Color**

Frame Cover Specification

ACP Sheet- **10.5ft X 6.5ft**

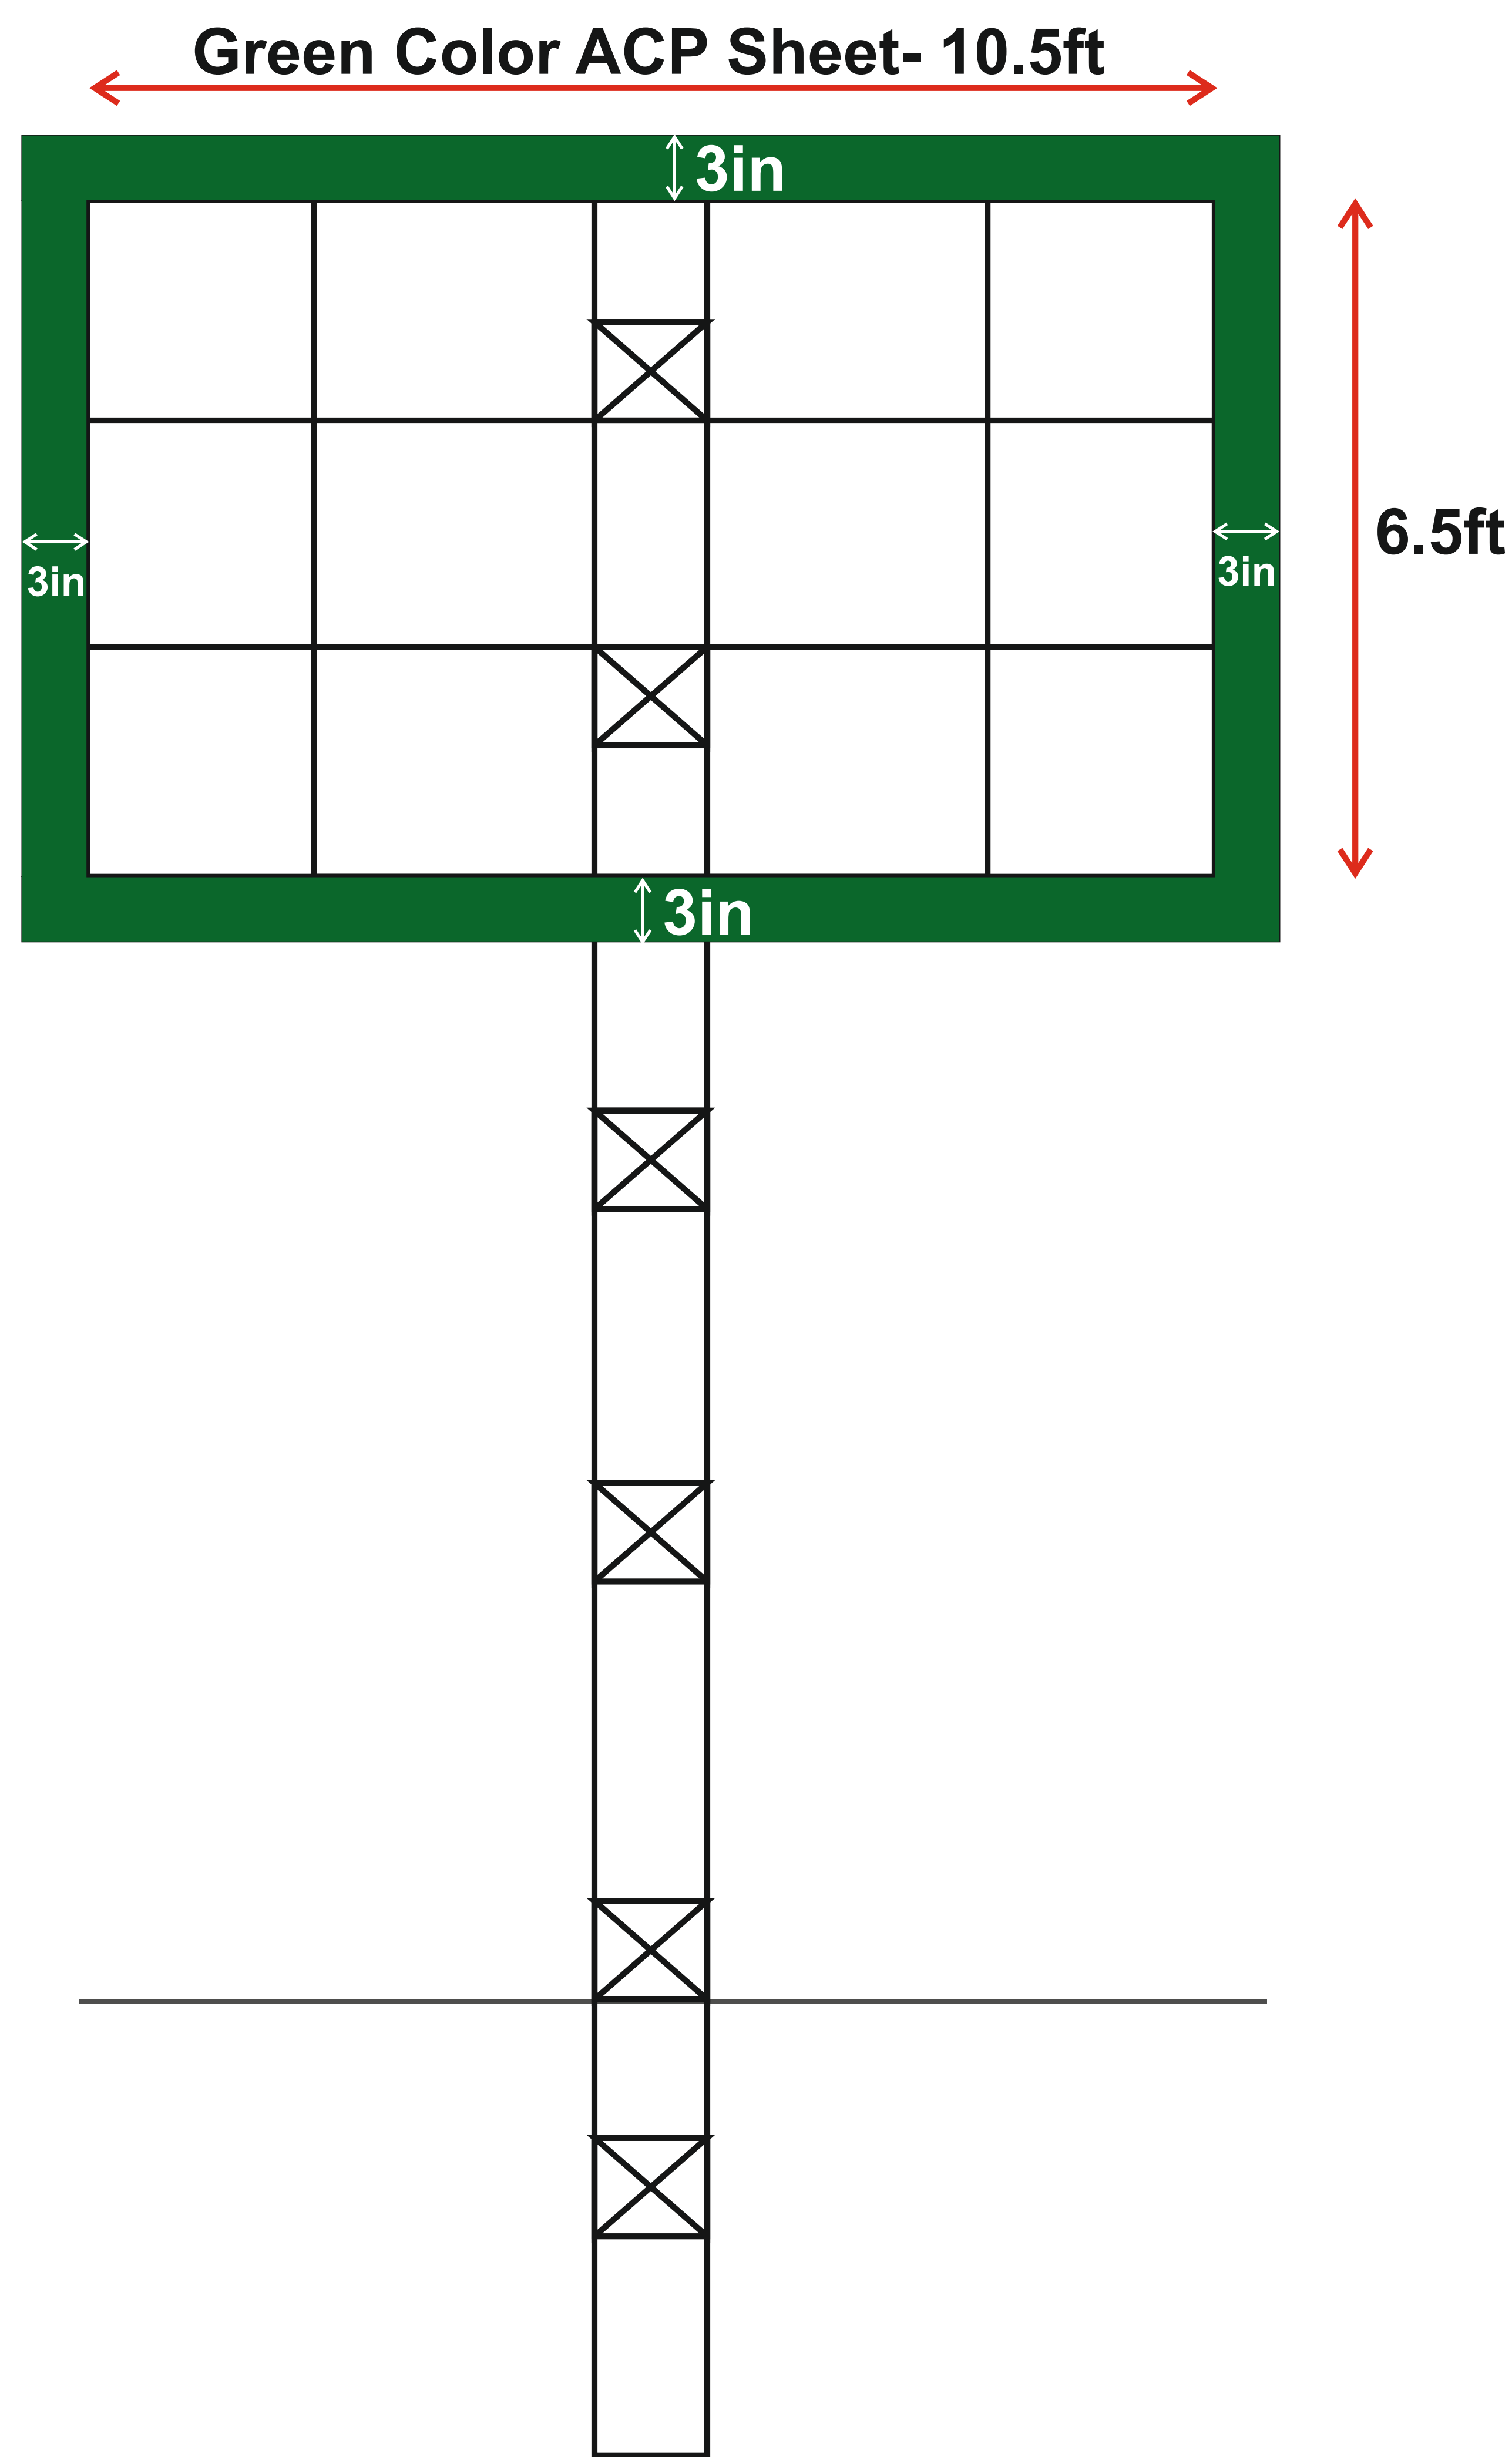

Green Color

ACP Sheet Border Height - 3in

ACP Sheet Outside Depth - 5in

ACP Sheet inside Depth - 3in





ମିଶନ
ଶକ୍ତି



ଆମ ଯୋଗରୀ


ଜଳାଶୟ ନବୀକରଣ ମିଶନ ଶକ୍ତିଙ୍କ ସହଭାଗିତାରେ



Outdoor Branding (Signage Structure Design)

The outdoor branding and frame cover specification

Pillar 3D Structure

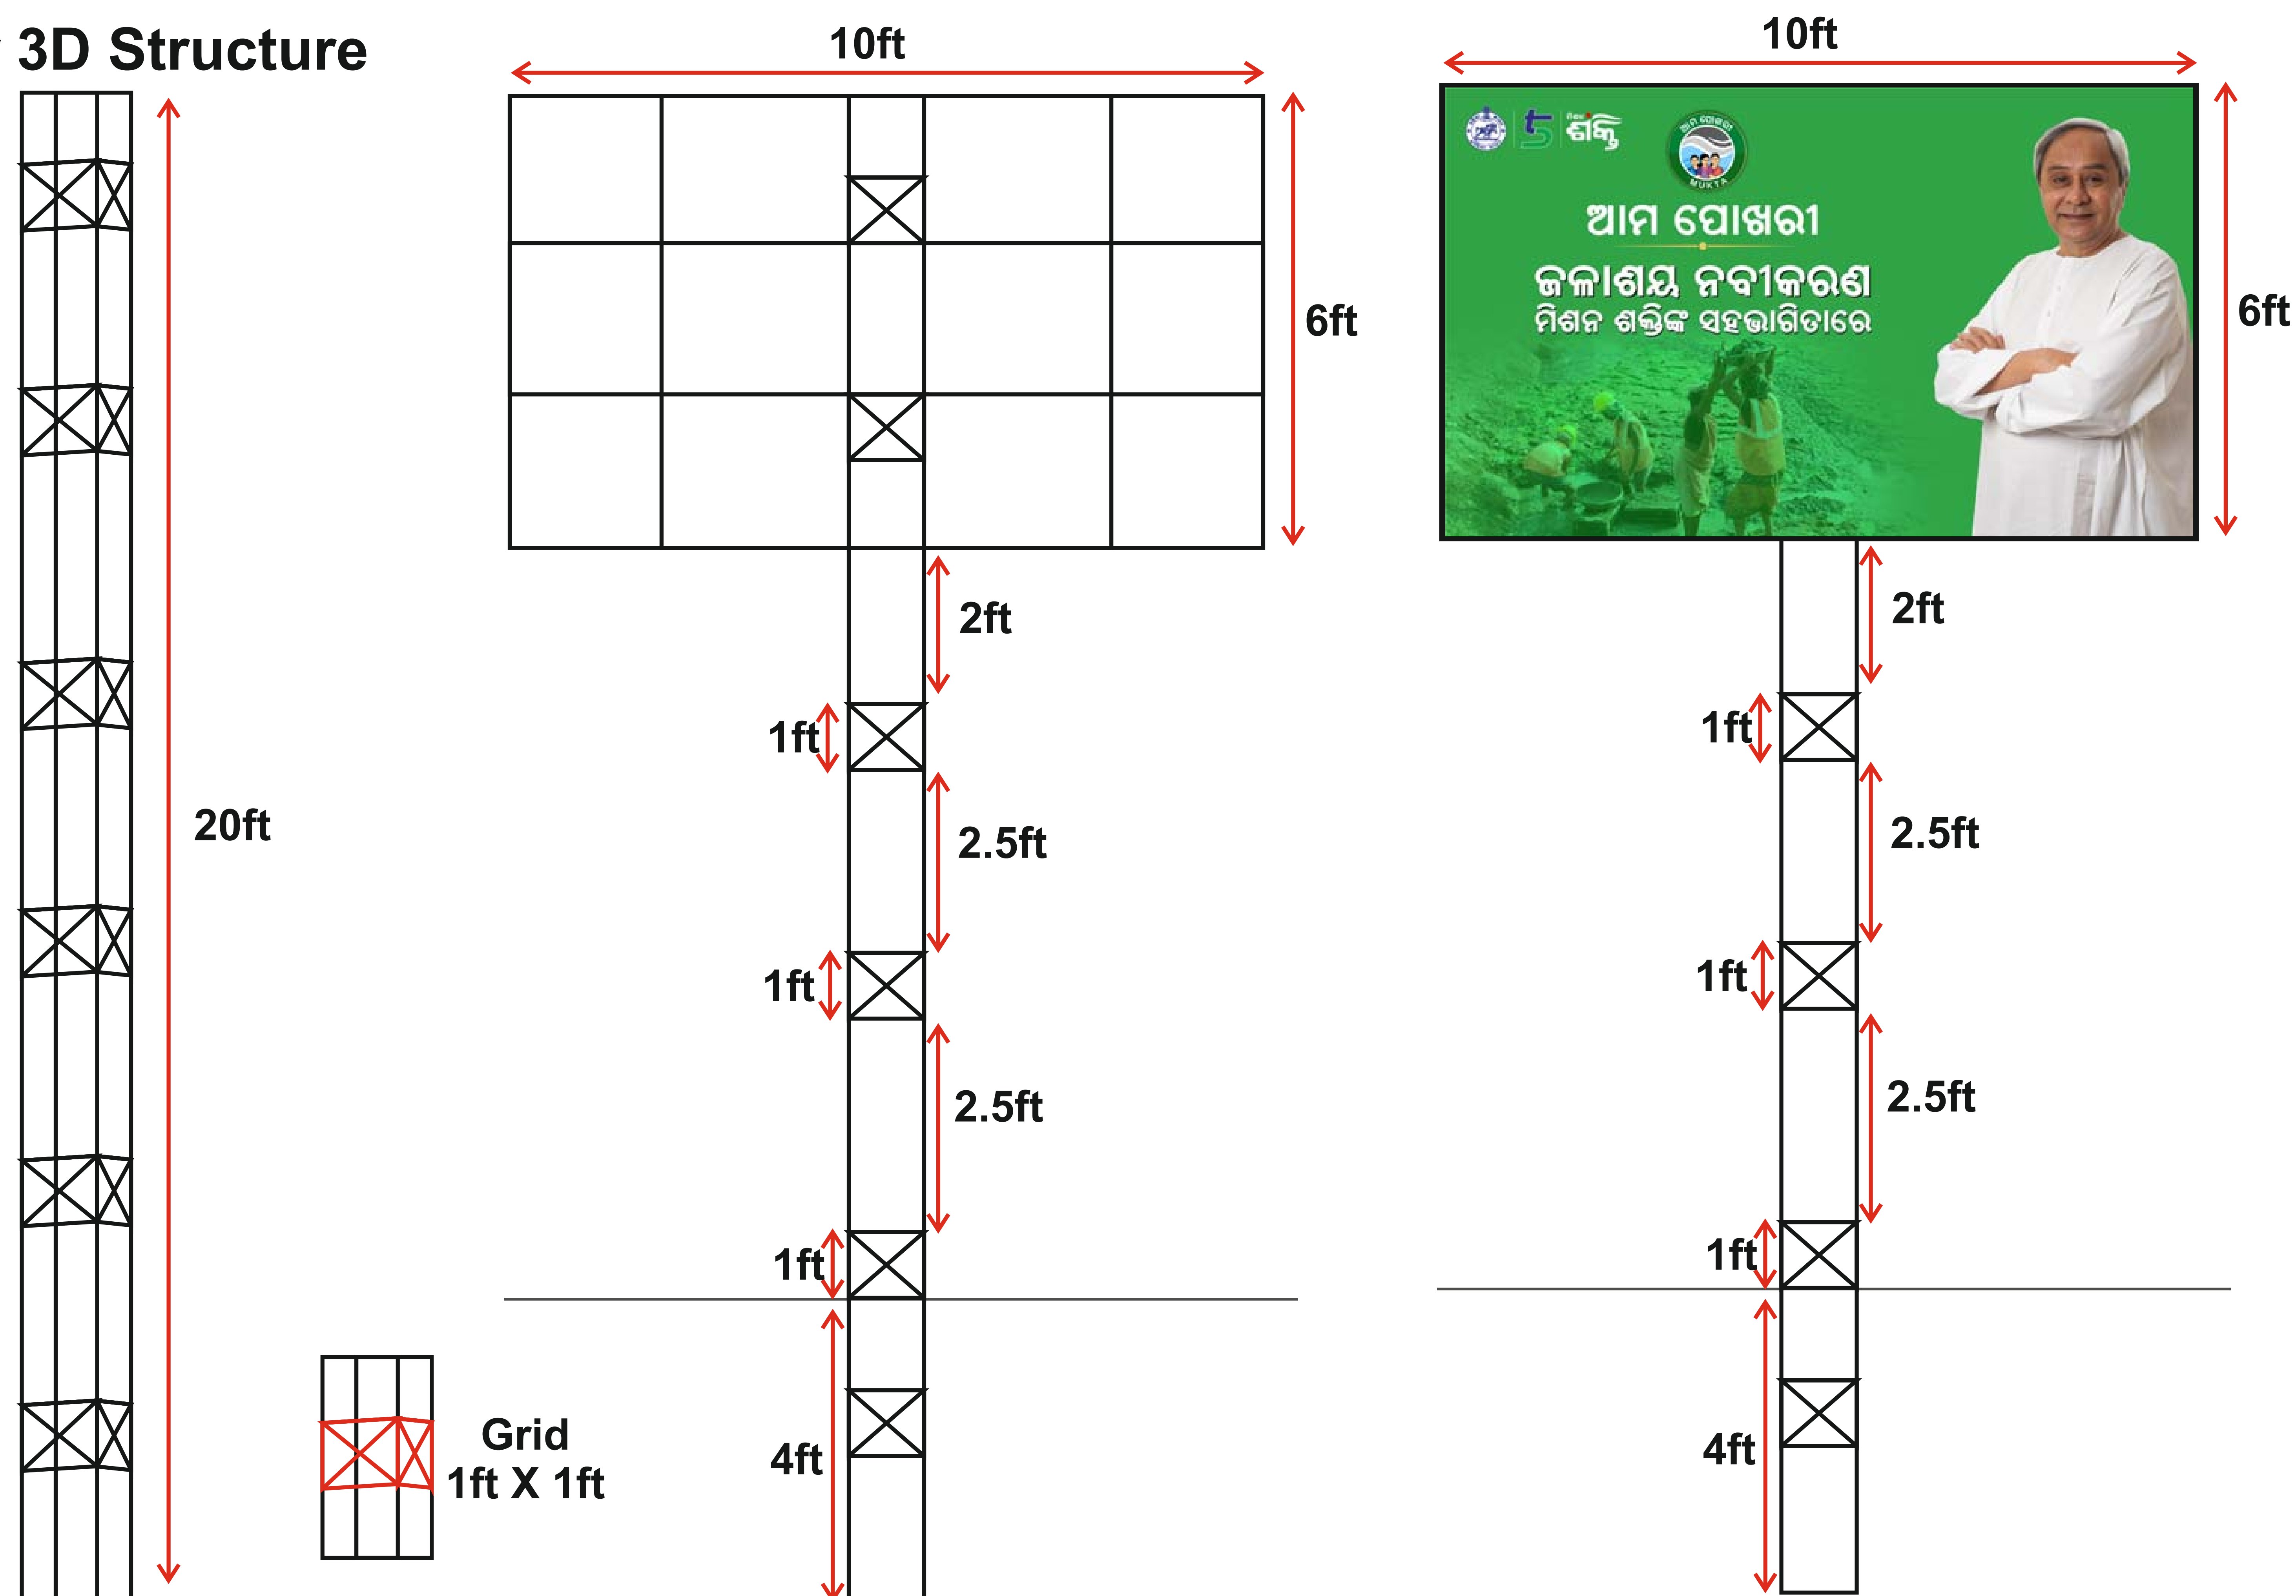

PILLAR

Iron frame (Size) - **10ft X 6ft**

Metal Sheet (Size) - **10ft X 6ft**

Vinyl Sticker Pasted (Size) - **10ft X 6ft**

Length of Rod (Size) - **20ft(6ft+10ft+4ft)**

MS Angle - **50/5**



MS Grid Angle - **35/5 + 25/5**

Print Material - **3M Eco Vinyl with mat lamination**

GI Material Sheet - **20mm thick, Color- Alumium Color**

Frame Cover Specification

ACP Sheet- **10.5ft X 6.5ft**

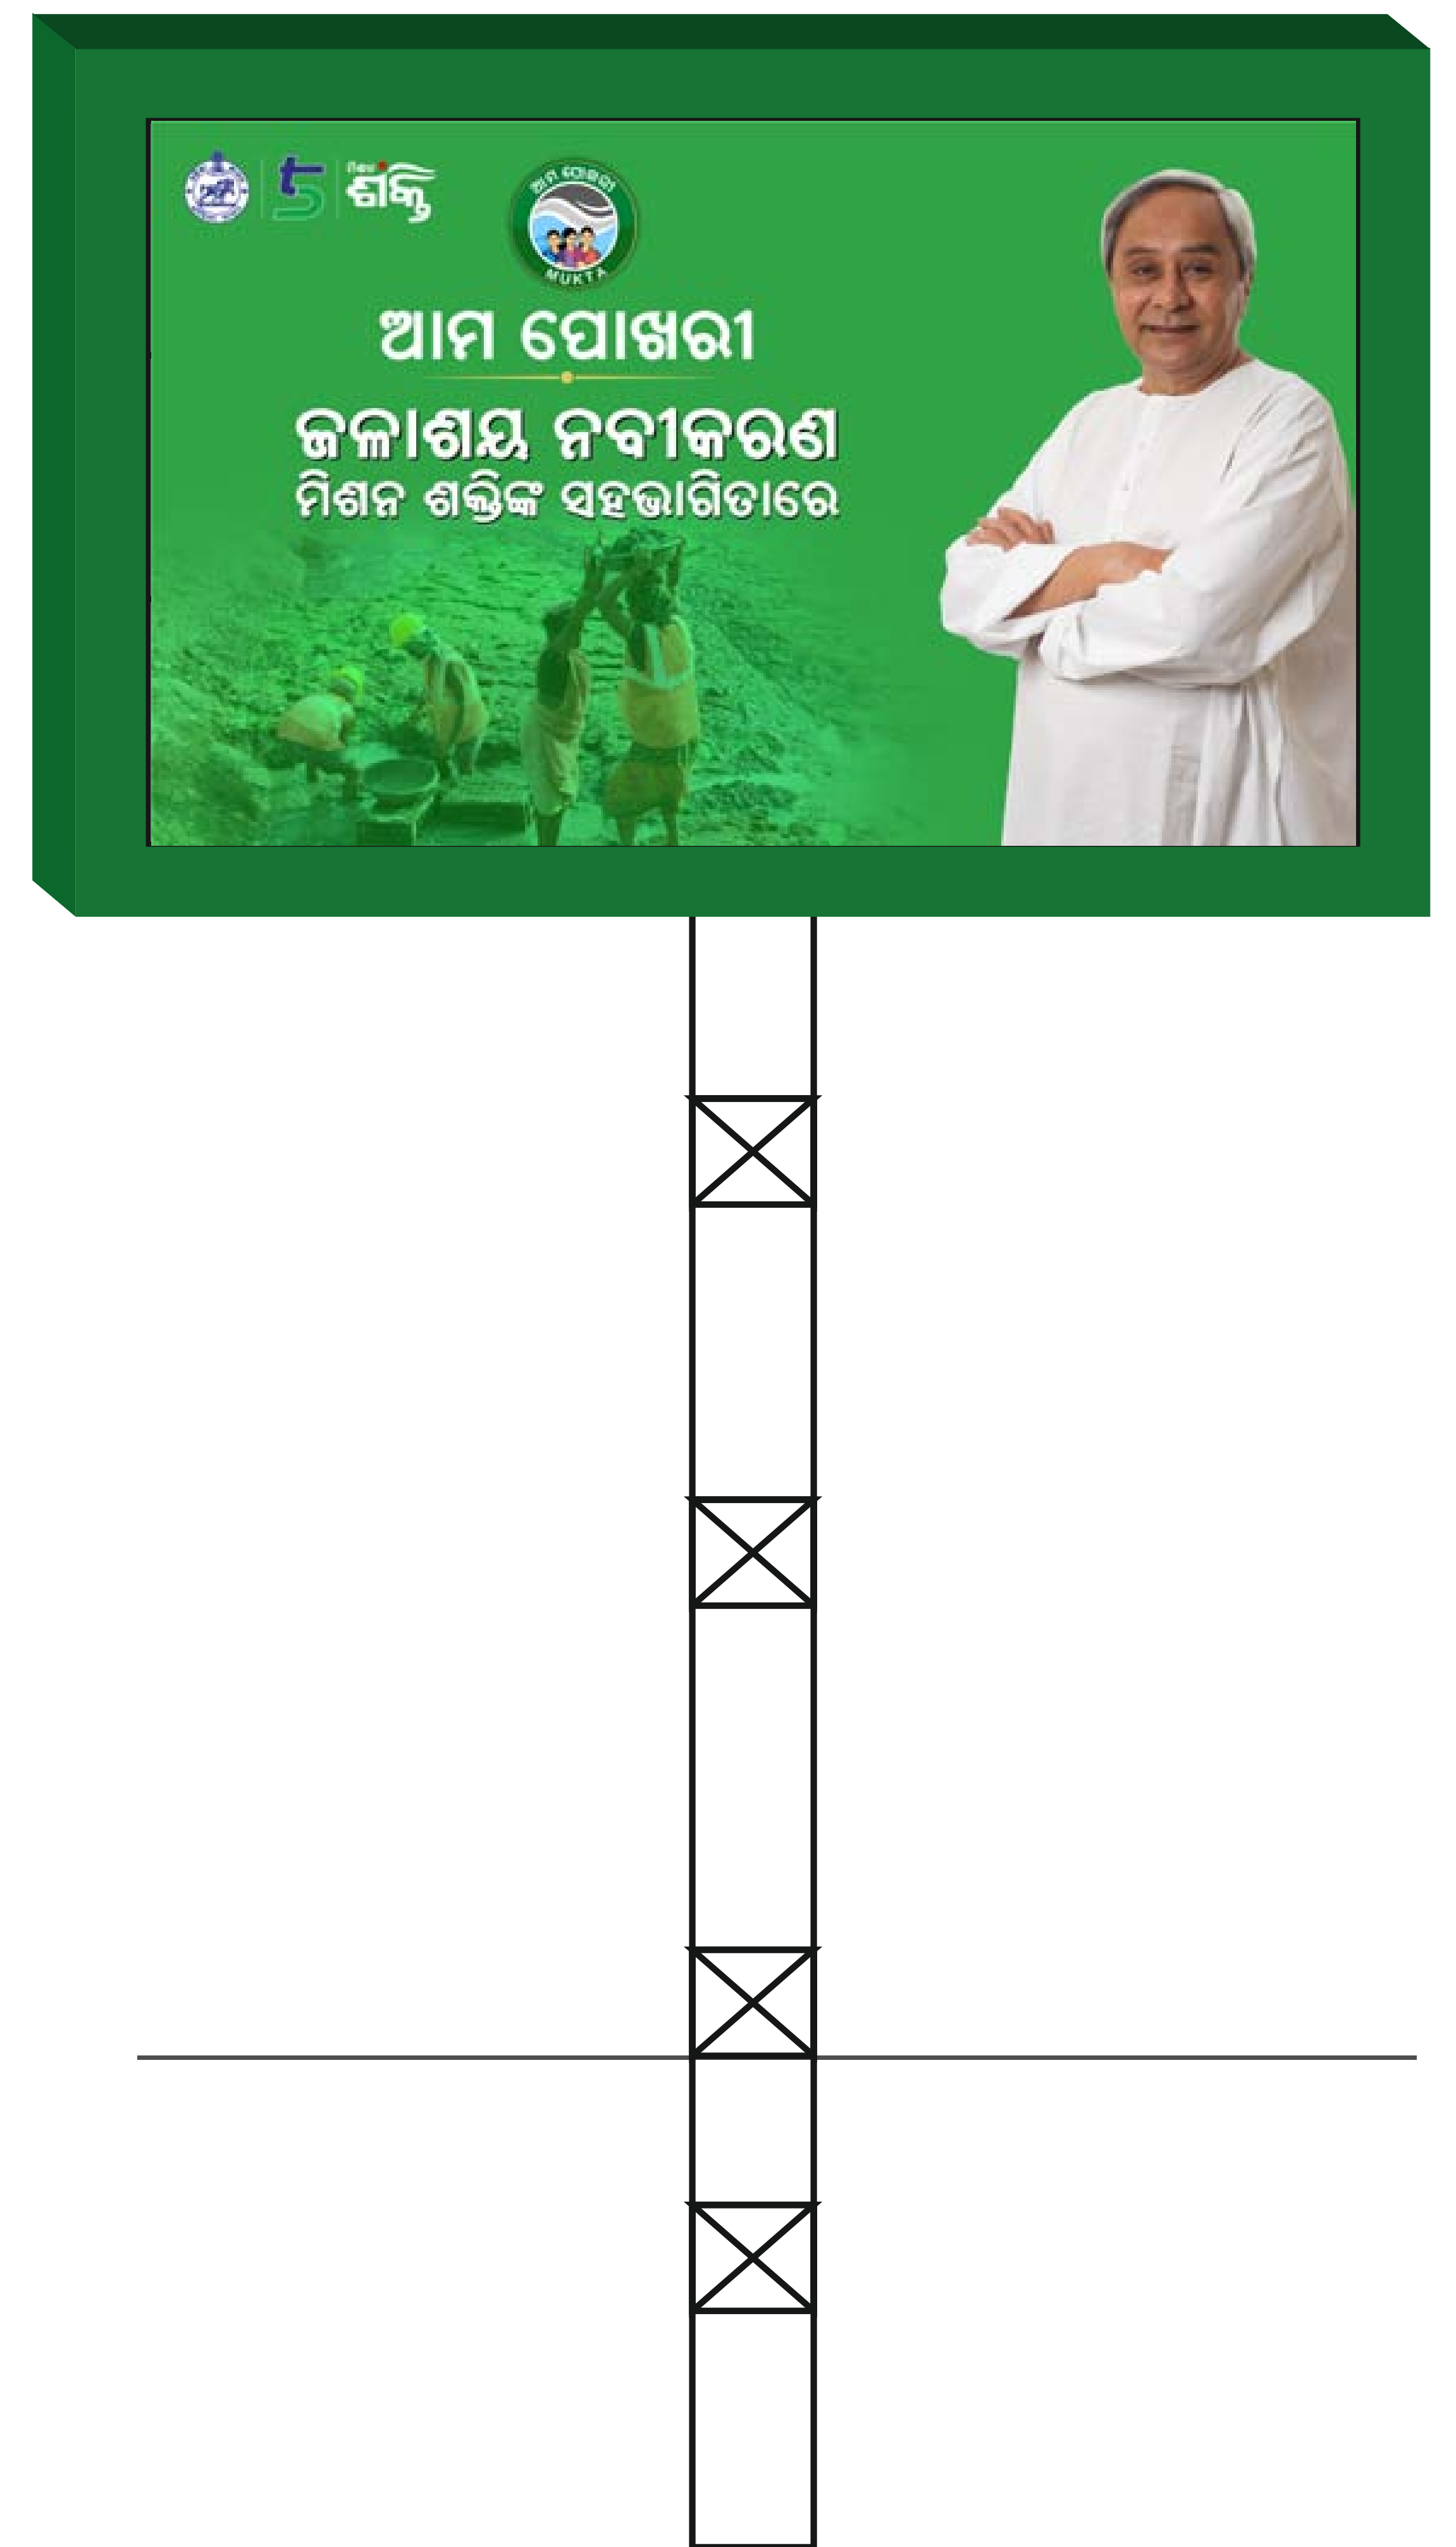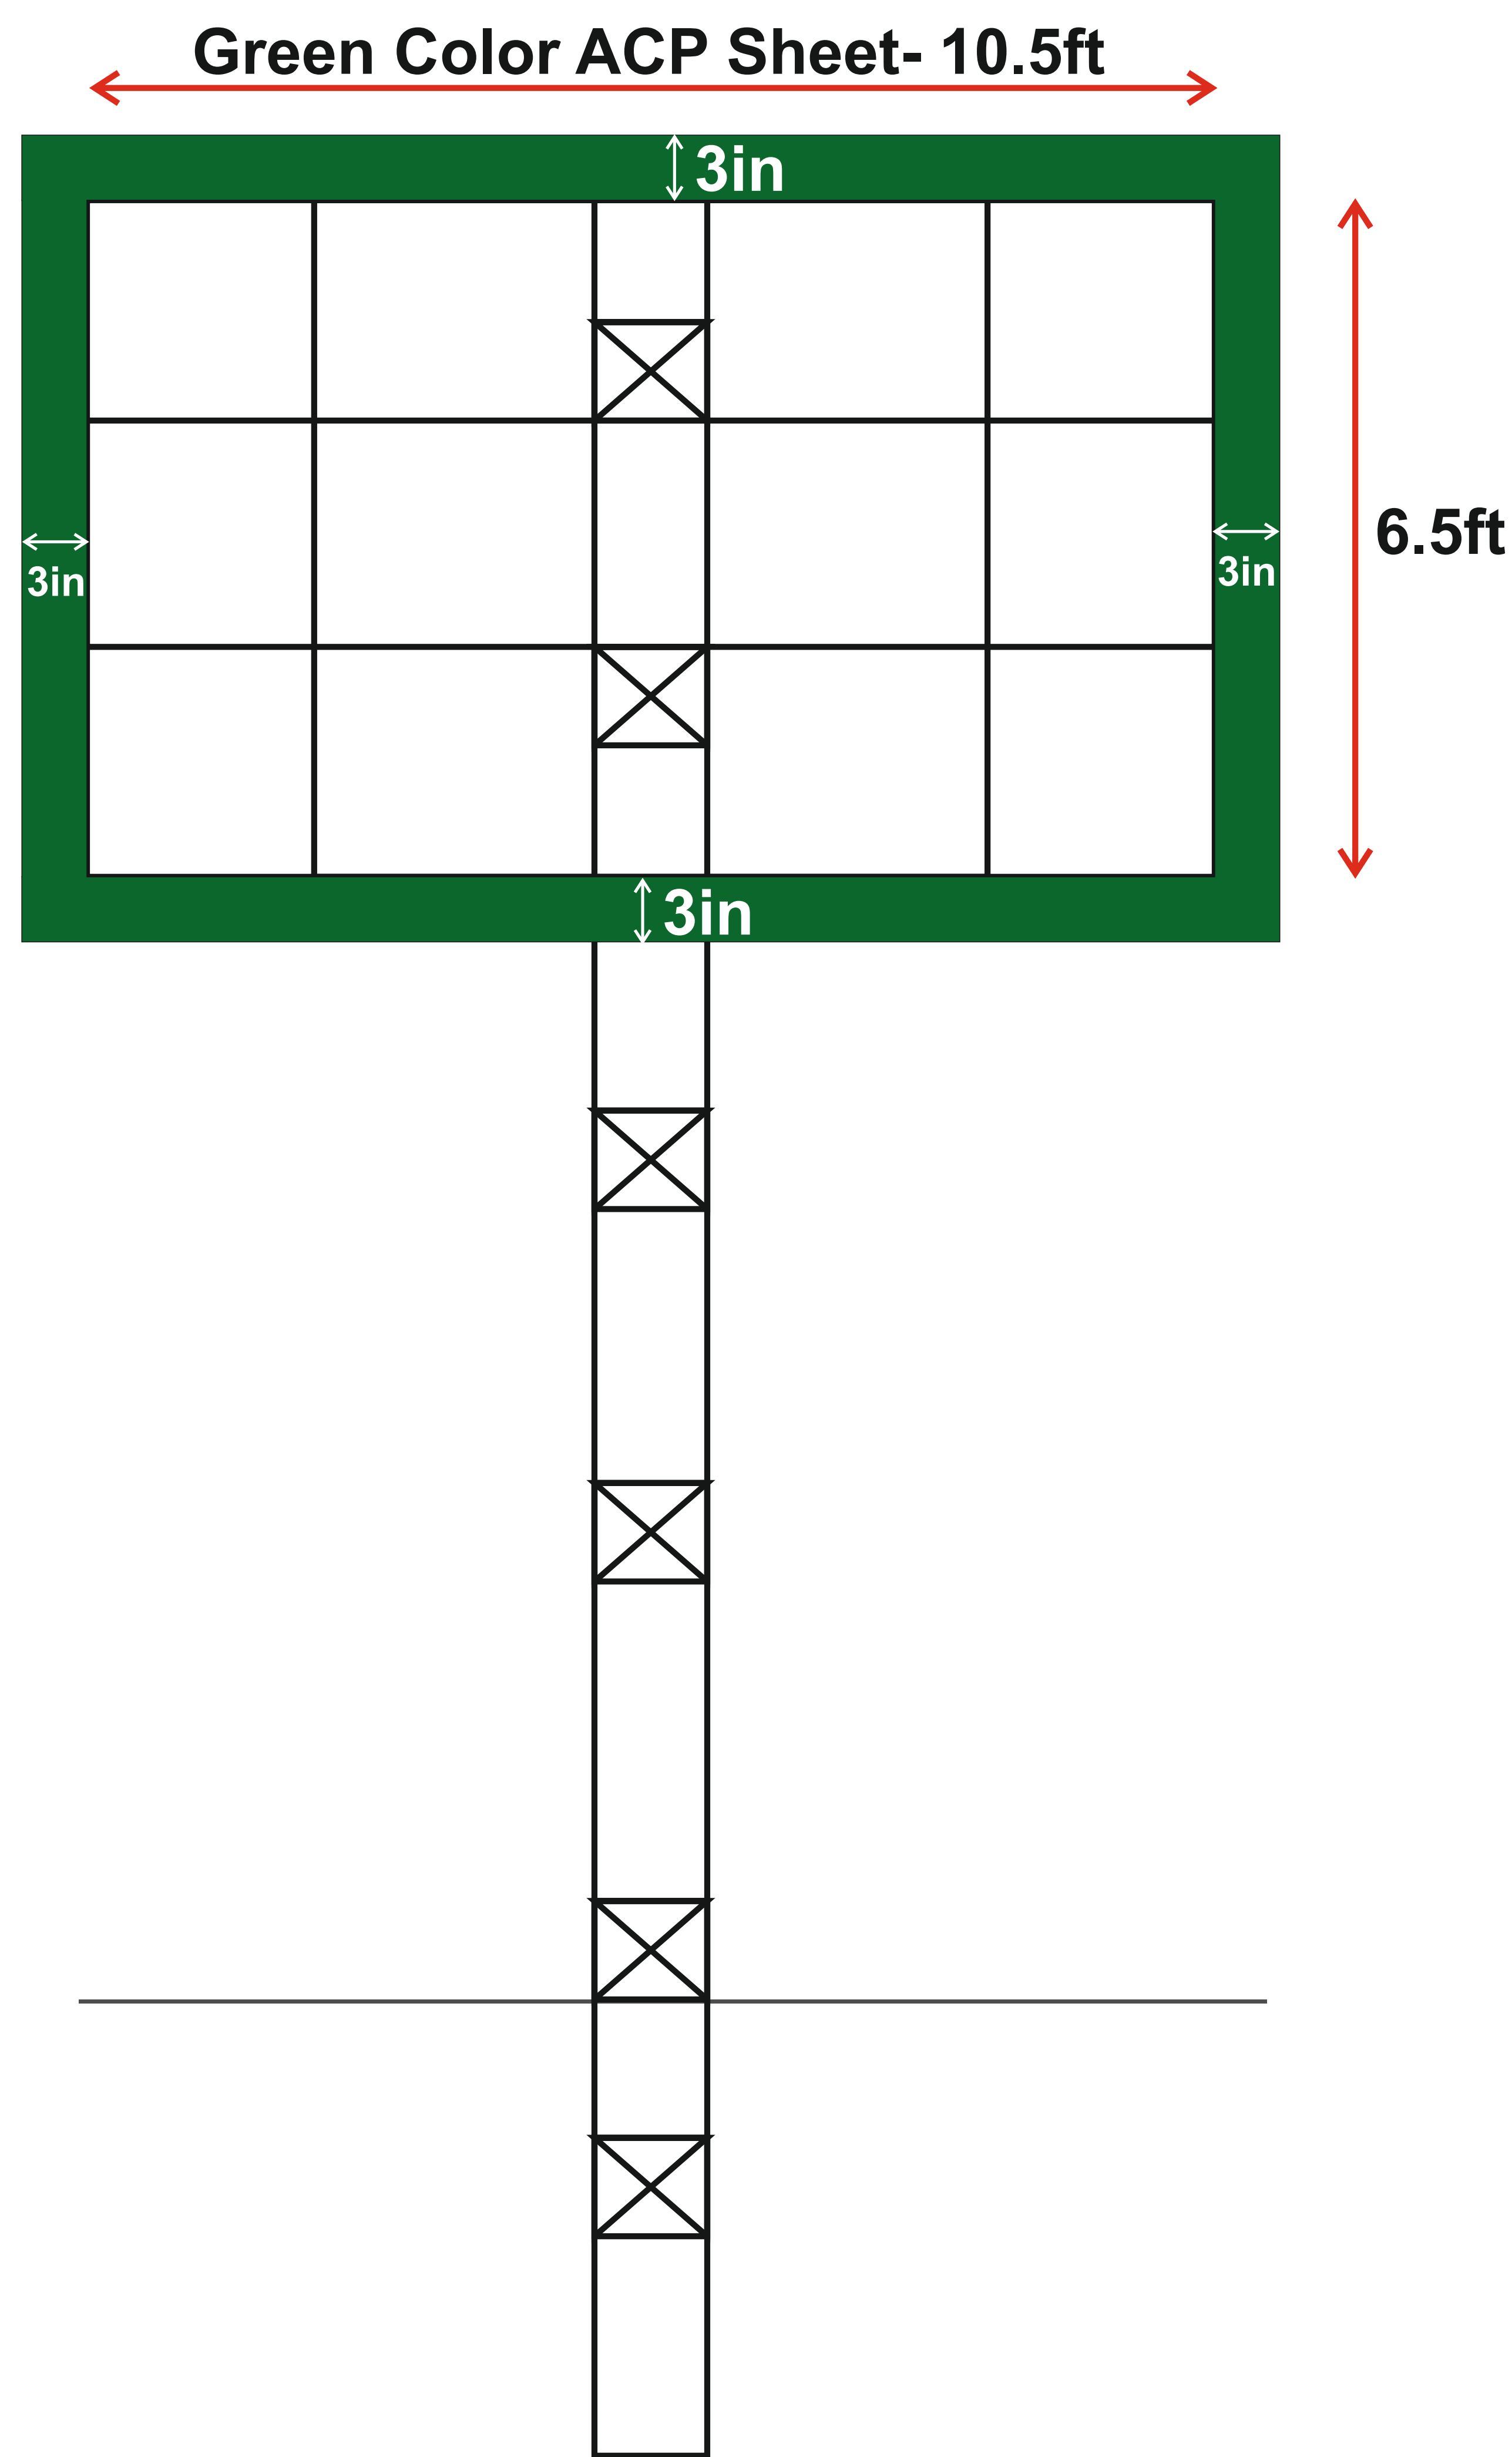

Green Color

ACP Sheet Border Height - 3in

ACP Sheet Outside Depth - 5in

ACP Sheet inside Depth - 3in

